


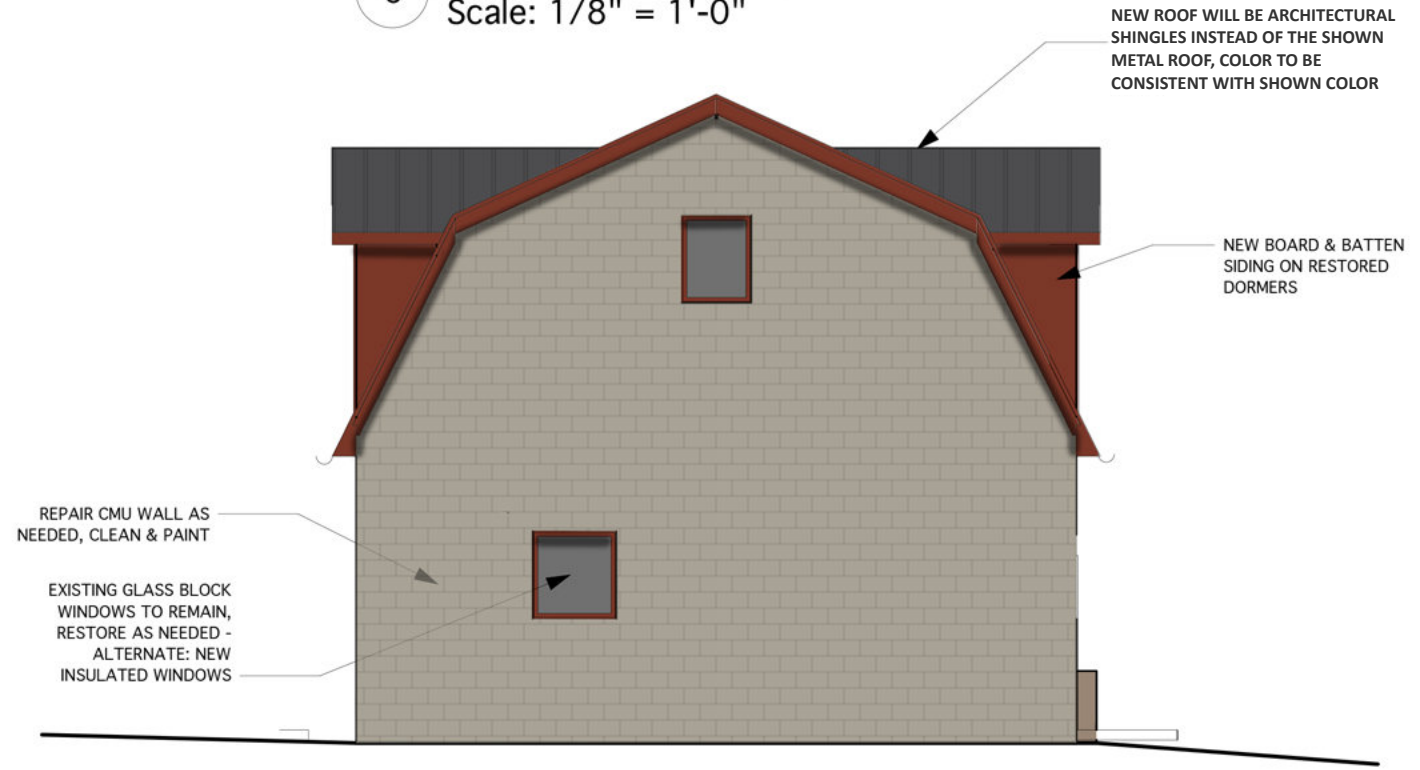

6 SOUTH ELEVATION
Scale: 1/8" = 1'-0"



7 WEST ELEVATION
Scale: 1/8" = 1'-0"

PRELIMINARY:
NOT FOR
CONSTRUCTION

STAMP

PROJECT TITLE

BRIGHTON WINTER
FARMERS' MARKET

1435 Westfall Road
Brighton, NY

PROJECT NUMBER: 1505

DATE: 2016.12.13

DRAWN BY: JR

CHECKED BY: RF

SHEET TITLE

ELEVATIONS

SHEET NUMBER

A-4